




ELEVATION
Scale: 1:20

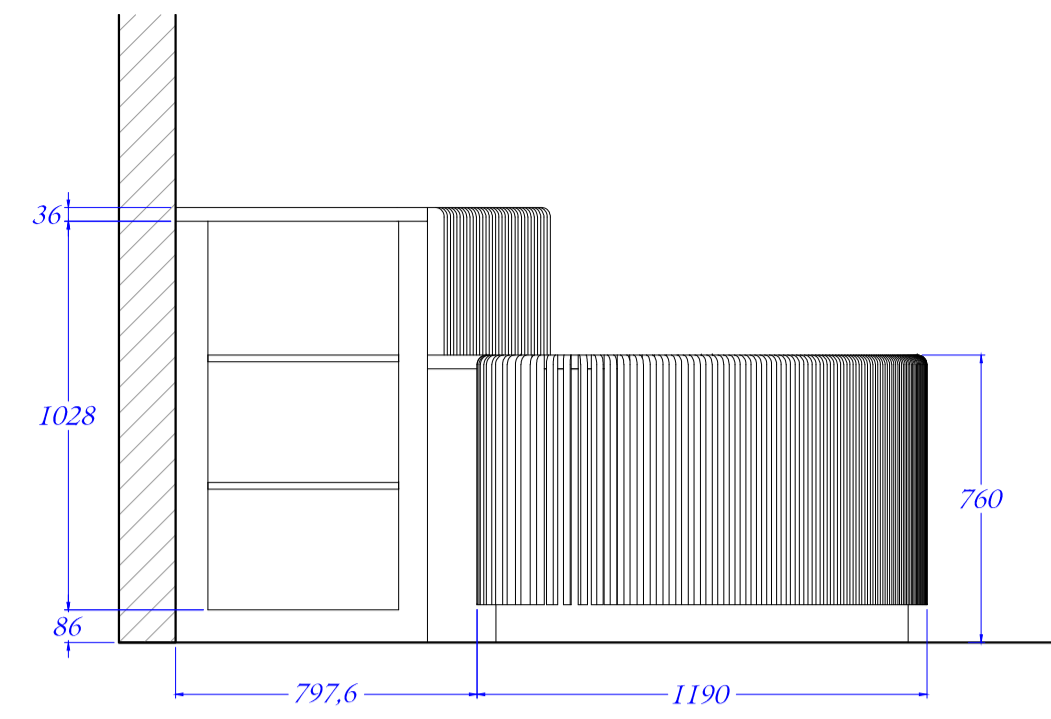


LH ELEVATION
Scale: 1:20

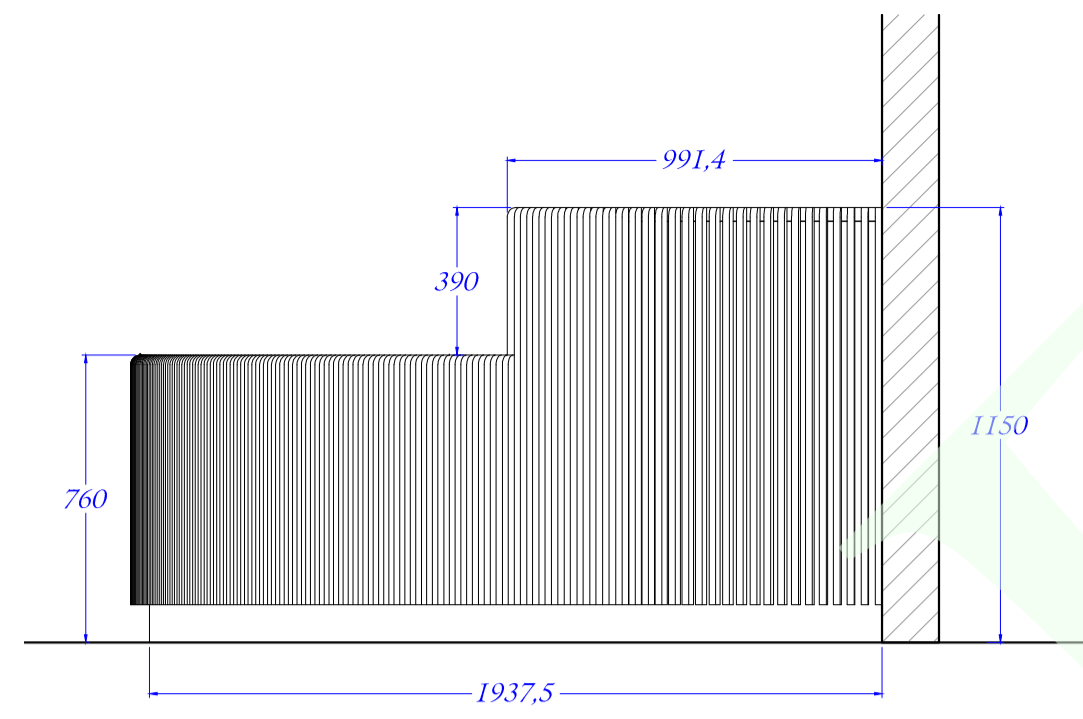


RH ELEVATION
Scale: 1:20

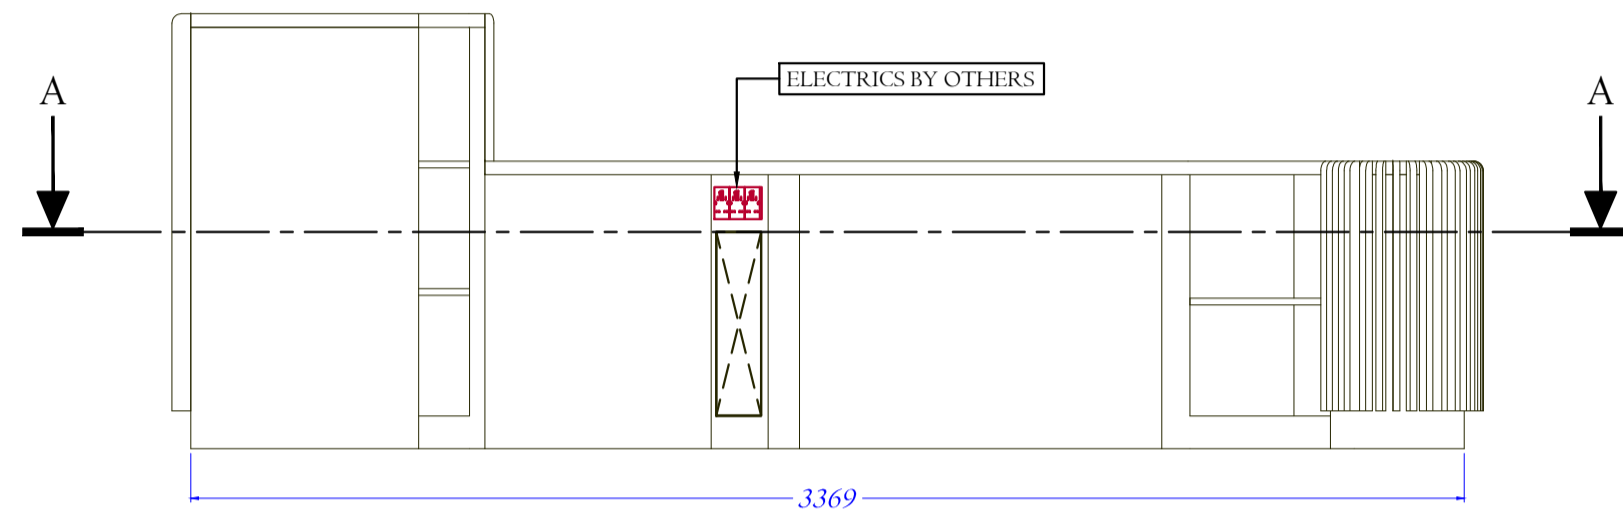


REAR ELEVATION
Scale: 1:20

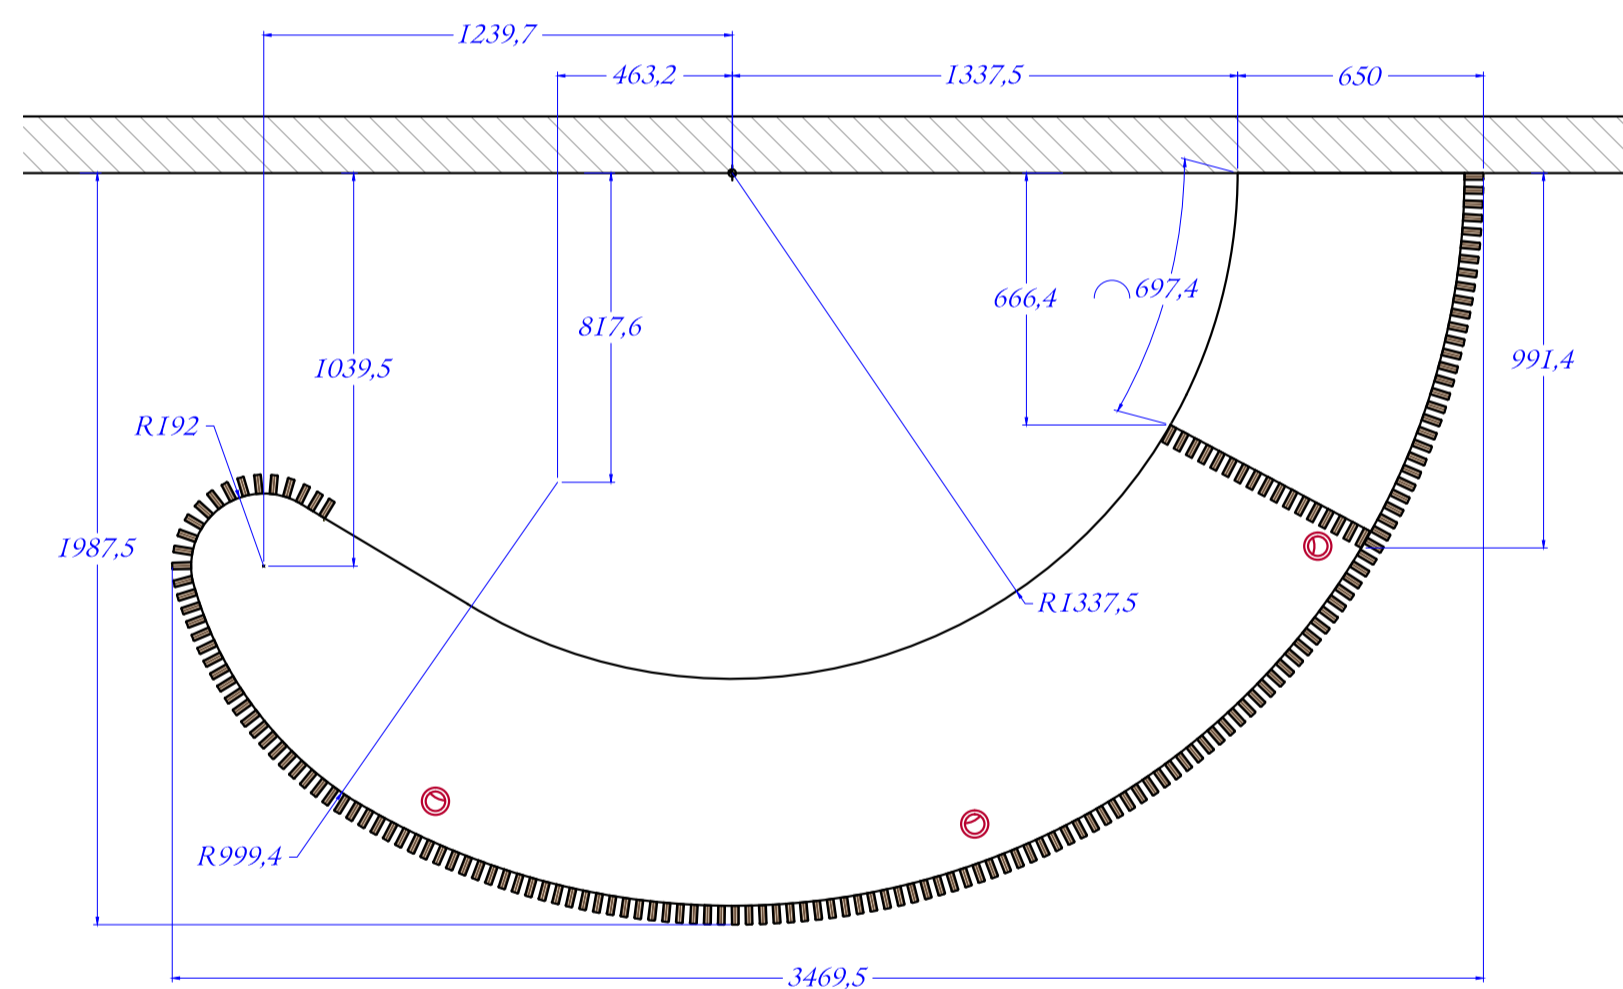


PLAN DETAIL
Scale: 1:20

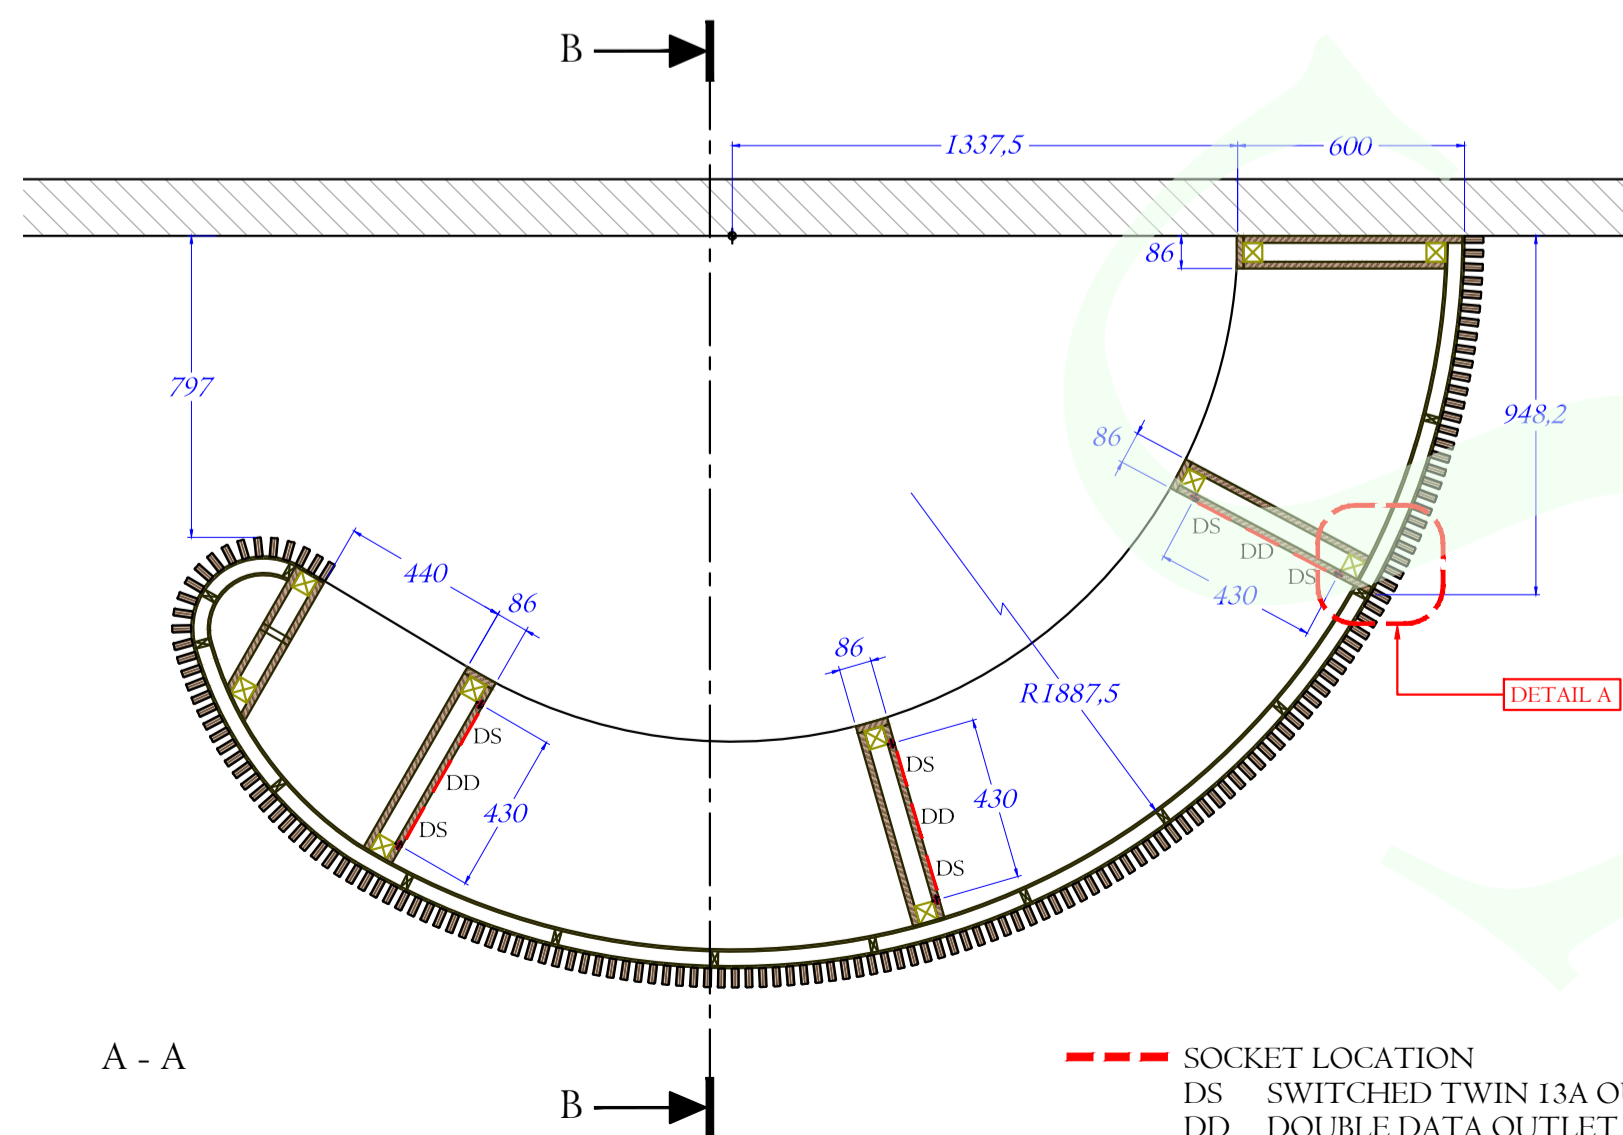


A - A
--- SOCKET LOCATION
DS SWITCHED TWIN 13A OUTLET
DD DOUBLE DATA OUTLET

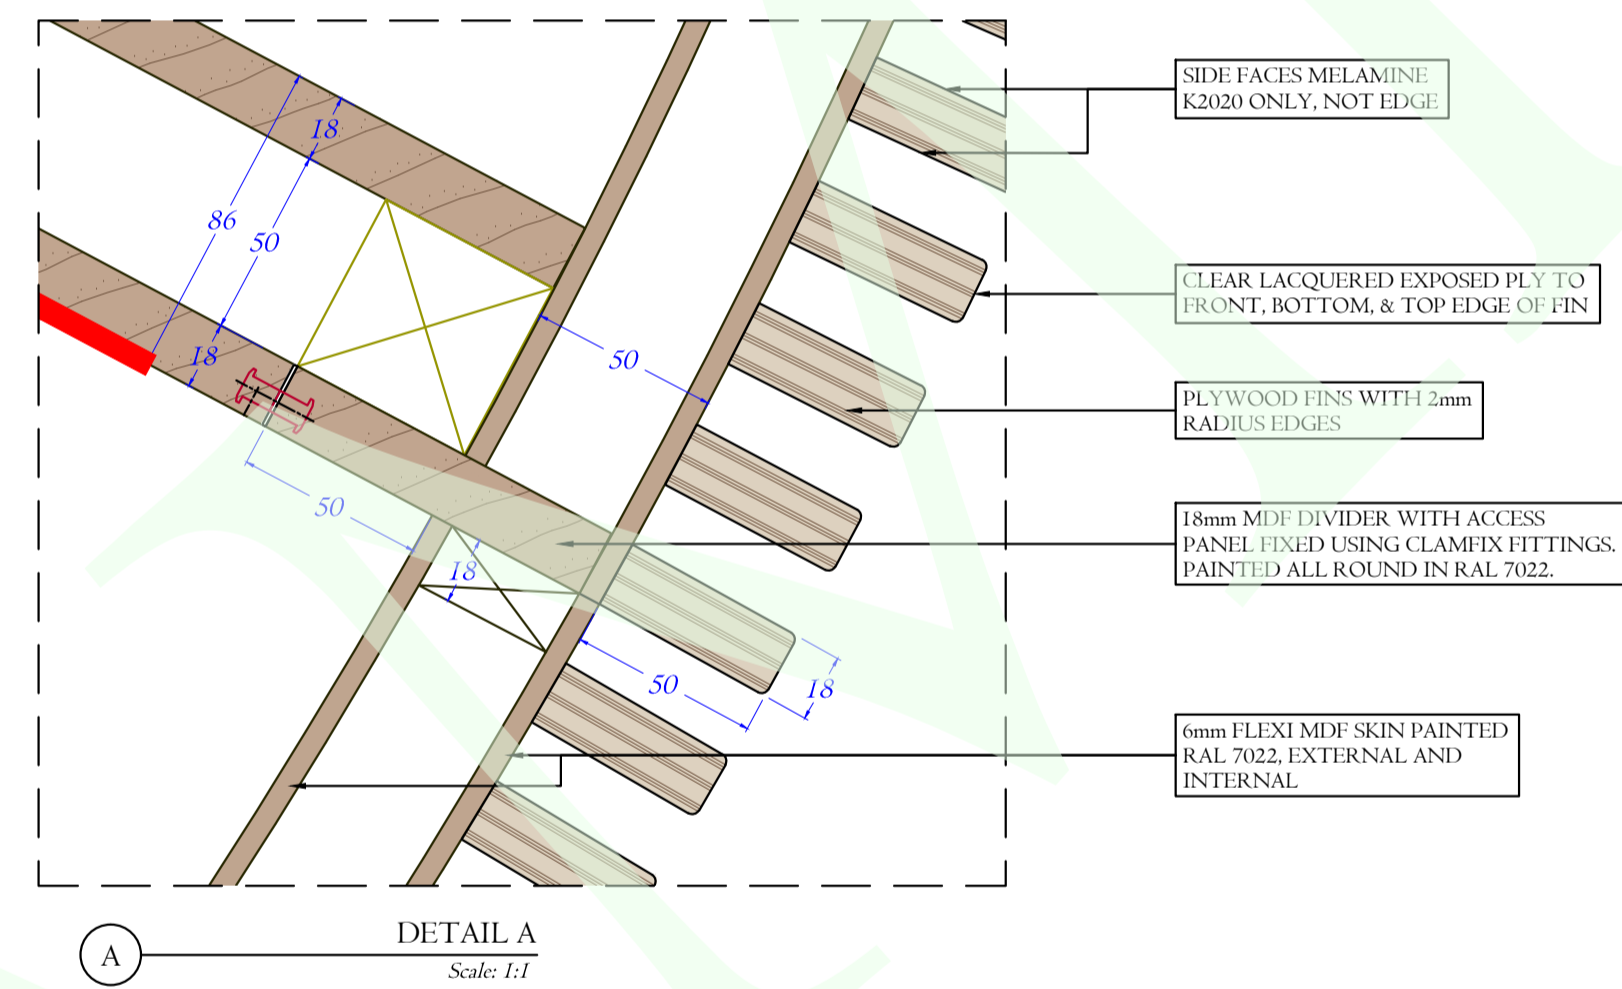


DETAIL A
Scale: 1:1

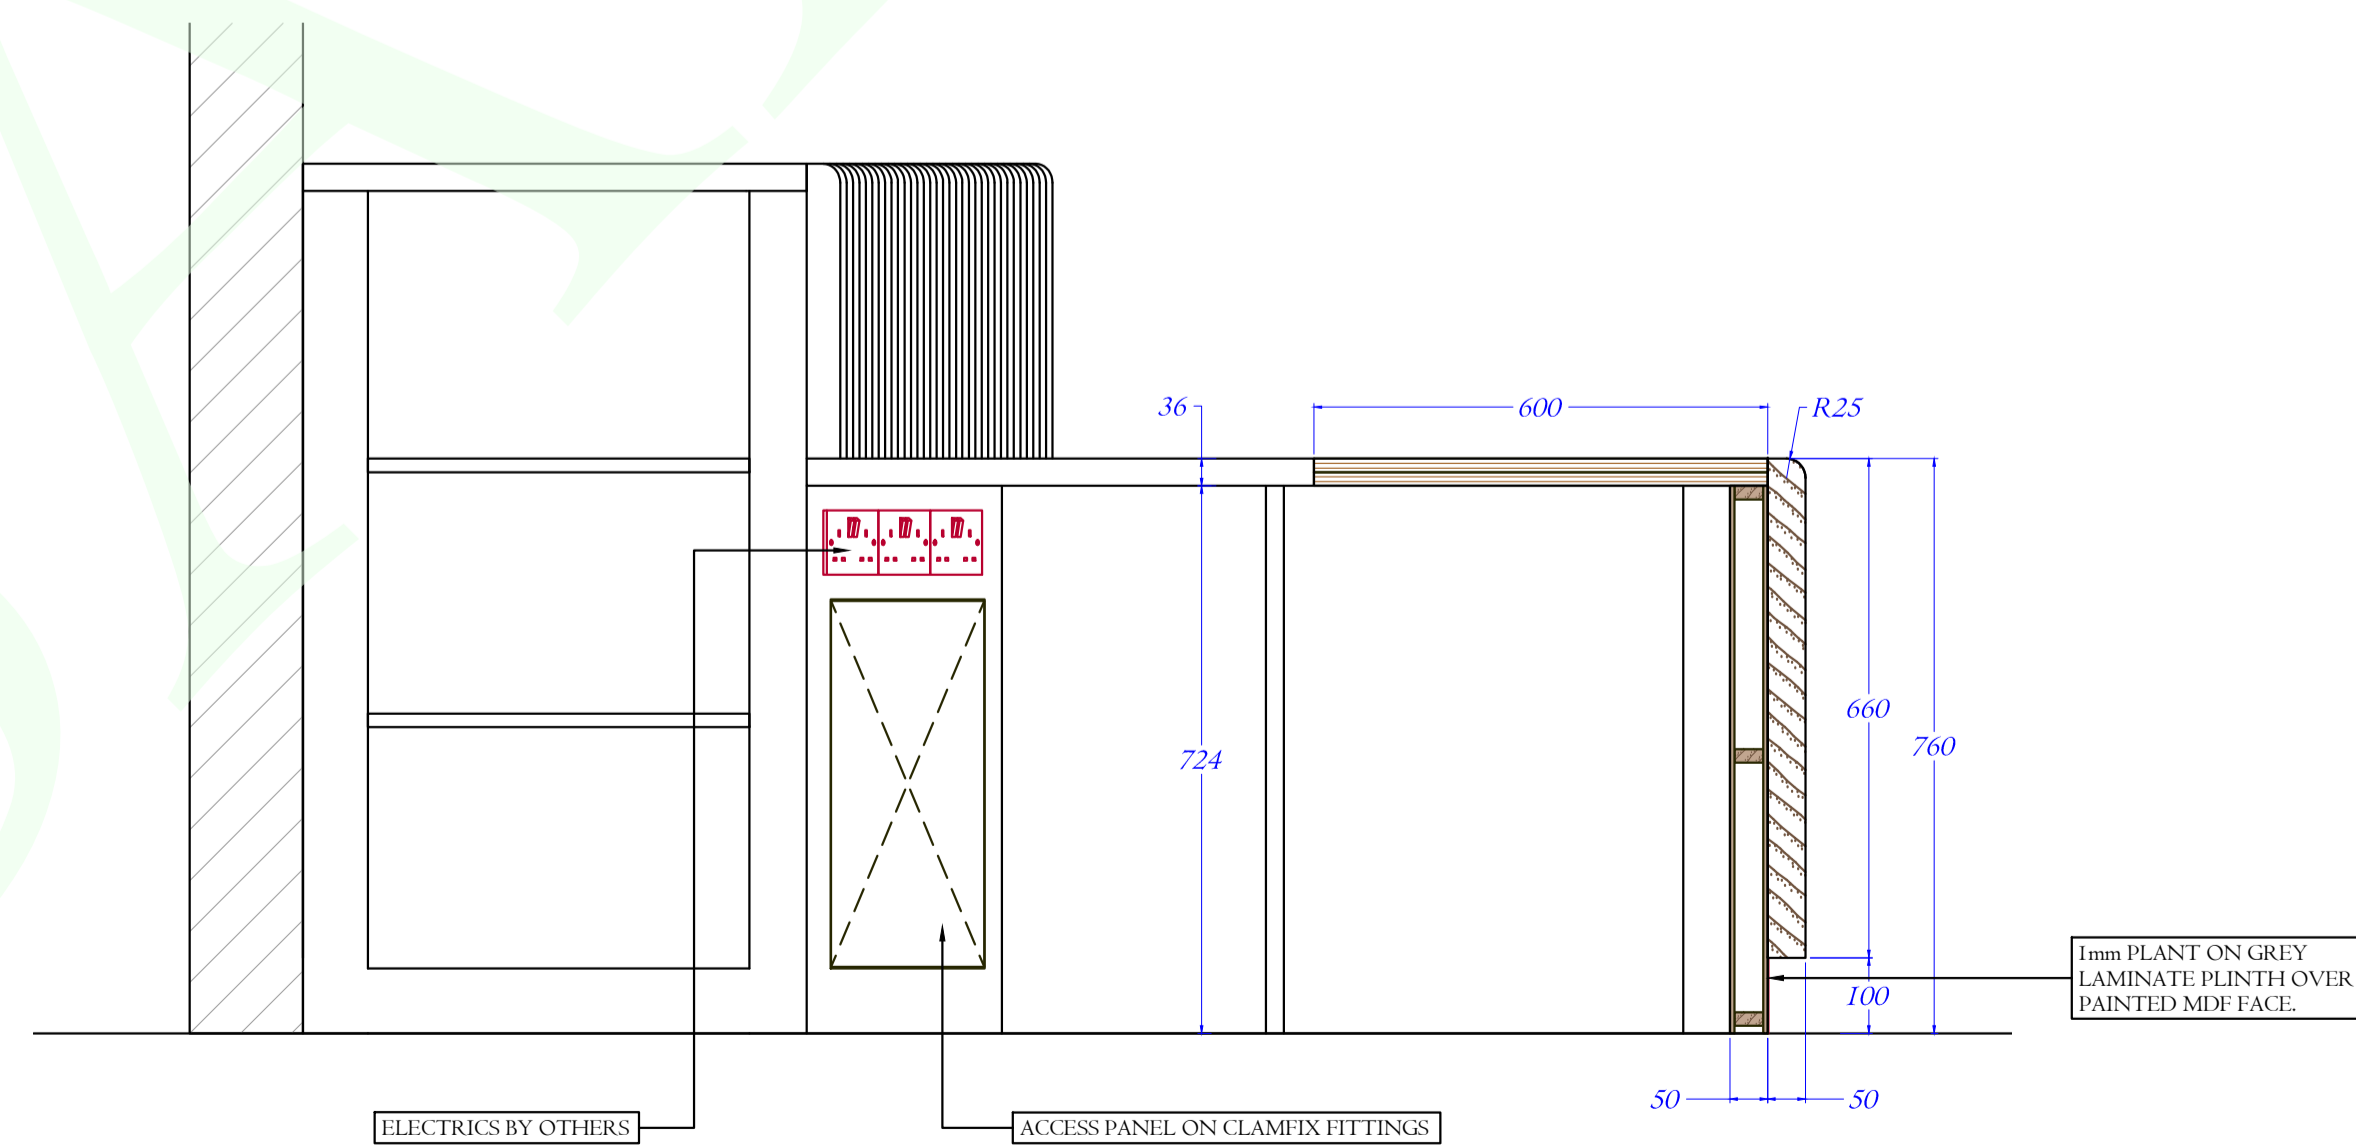


B - B

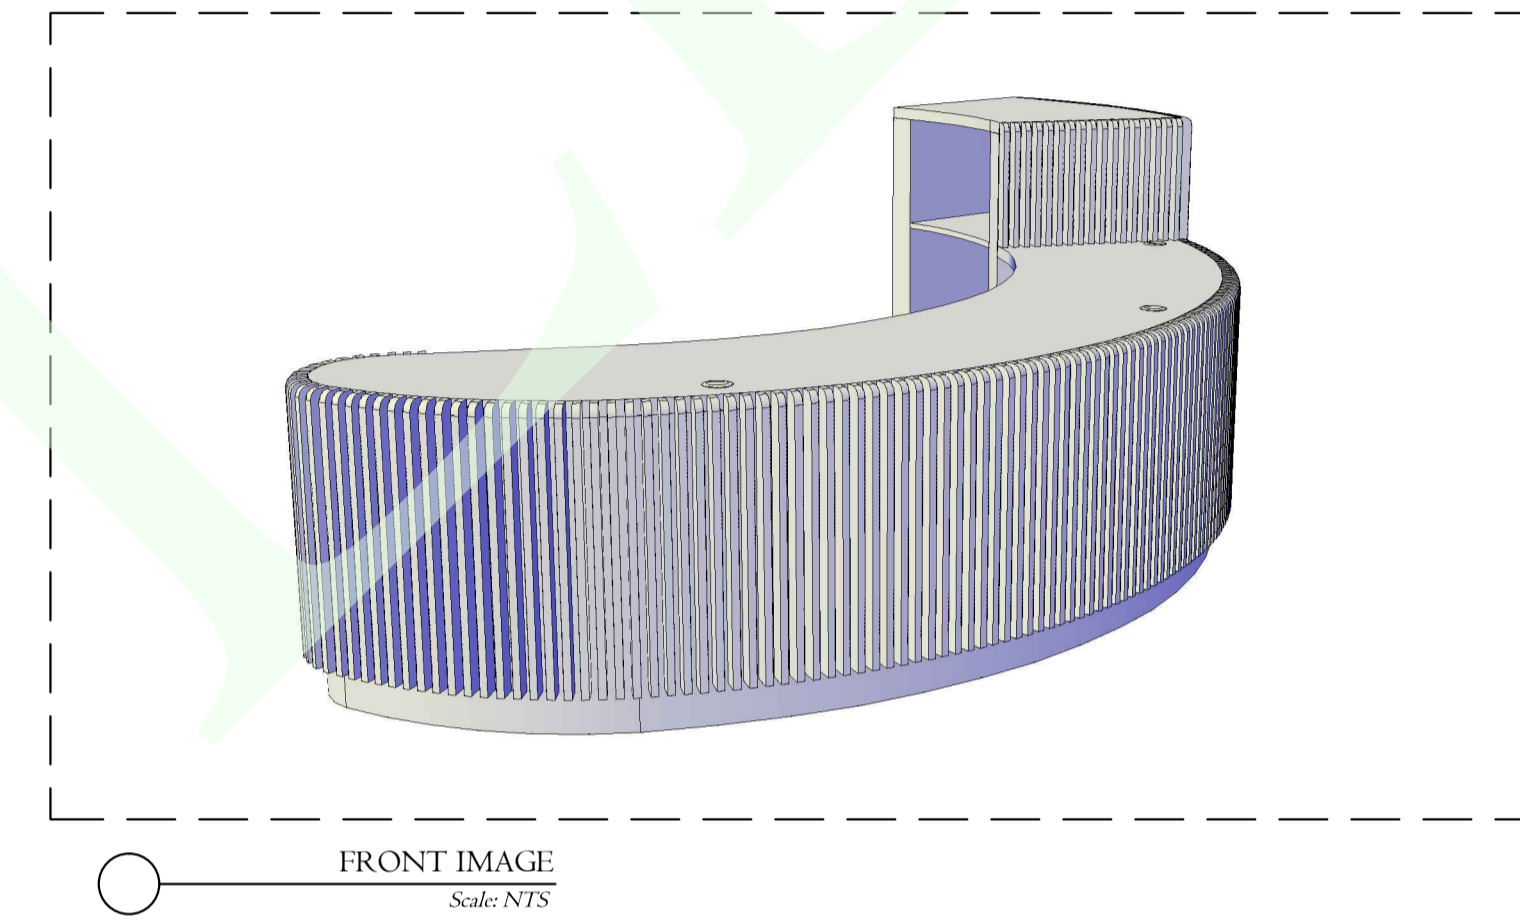

FRONT IMAGE
Scale: NTS

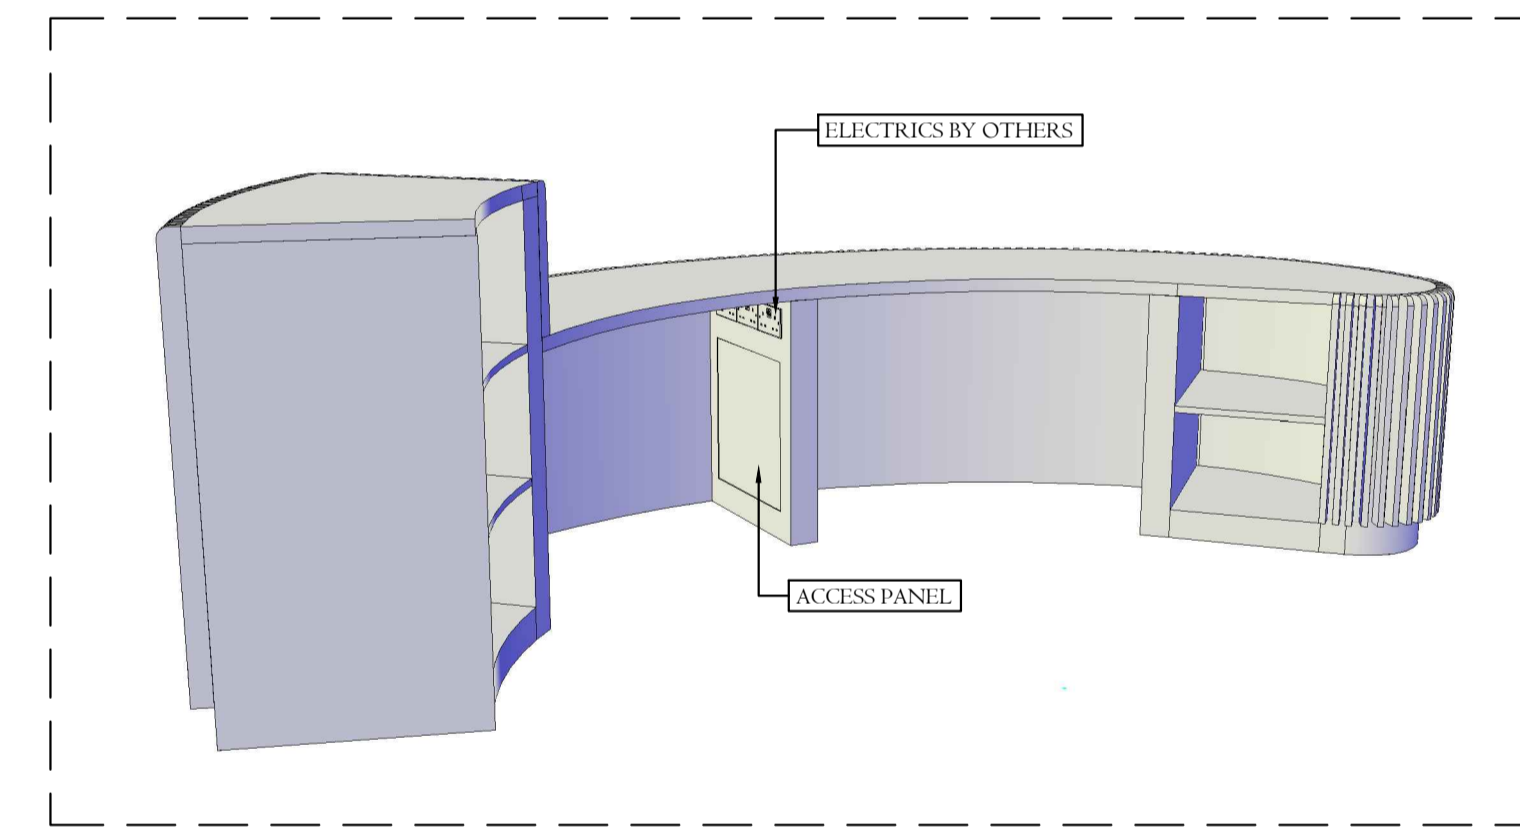

REAR IMAGE
Scale: NTS

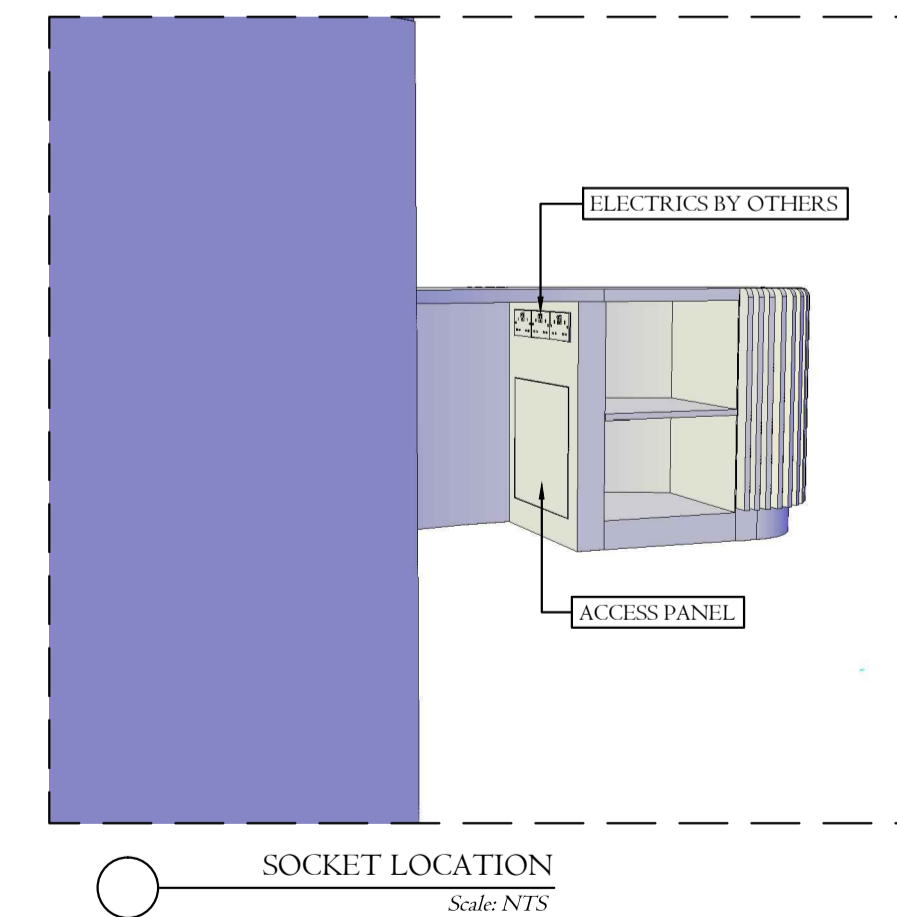

SOCKET LOCATION
Scale: NTS

- This drawing has been prepared to cover matters which are the requirements of the Company listed below and do not constitute a full specification of the work.
- All dimensions, details, components, and assemblies are to be verified by the Contractor PRIOR to construction, manufacture or supply.
- Any conflicting information, errors or omissions shown or implied on this drawing shall be referred to the Contractor PRIOR to construction or ordering of materials.
- Do not scale this drawing.
- This drawing is the Copyright of Joinery Cad Solutions Ltd and may not be copied in part or whole without written permission.

REVISIONS :

- 23.03.2017
- FIRST ISSUE FOR APPROVAL
- 28.03.2017
- ELECTRICS & ACCESS PANEL ADDED
- FINISHES NOTED

SPECIFICATIONS :

- MATERIAL:
- SHAPED MDF FRAME WORK WITH 18mm POSTS AND 18mm RAILS
 - FRAME FACED BOTH INNER AND OUTER WITH 6mm FLEXI MDF, PAINTED RAL 7022
 - WORKTOPS, HIGH AND LOW, FROM 2 x 18mm PLYWOOD FACED WITH MELAMINE, COLOUR TO MATCH FORMICA GREY K2020 MAT UD26CST
 - FINIS FROM 18mm PLWOOD FACED WITH MELAMINE TO BOTH SIDES, FORMICA GREY K2020, TOP, FRONT, & BOTTOM EDGES EXPOSED PLY

GLASS:

- N/A

HARDWARE:

- CLAMFIX BISCUITS
- HAFFLE GREY CABLE OUTLETS

FINISH:

- FINIS EXPOSED EDGES FINISHED IN CLEAR LACQUER
- DESK FRAME FACED PAINTED IN DARK GREY RAL 7022
- DIVIDERS PAINTED IN DARK GREY RAL 7022
- SHELVES PAINTED IN DARK GREY RAL 7022

NOTES:

- CLIENT TO CONFIRM DESIGN PRIOR TO MANUFACTURE
- ALL ELECTRICS BY OTHERS

13.5 Hours To Complete

SAMPLE

CLIENT

PROJECT

TITLE

RECEPTION DESK
CONSTRUCTION DETAILS

ISSUE

CLIENT APPROVAL

JOB No

2148

DRAWING No

2148/001

CUT LIST No

SCALE

1:2, 1:10, 1:20 @ A1

DRAWN BY

JCS

CHECKED BY

REV

~